

Indoor Self-Storage Facility

STUFF IT

STORAGE


STUFFITSTORAGE.ORG

608.782.7368




THREESIXTY^o
REAL ESTATE, LLC

CORRIDOR

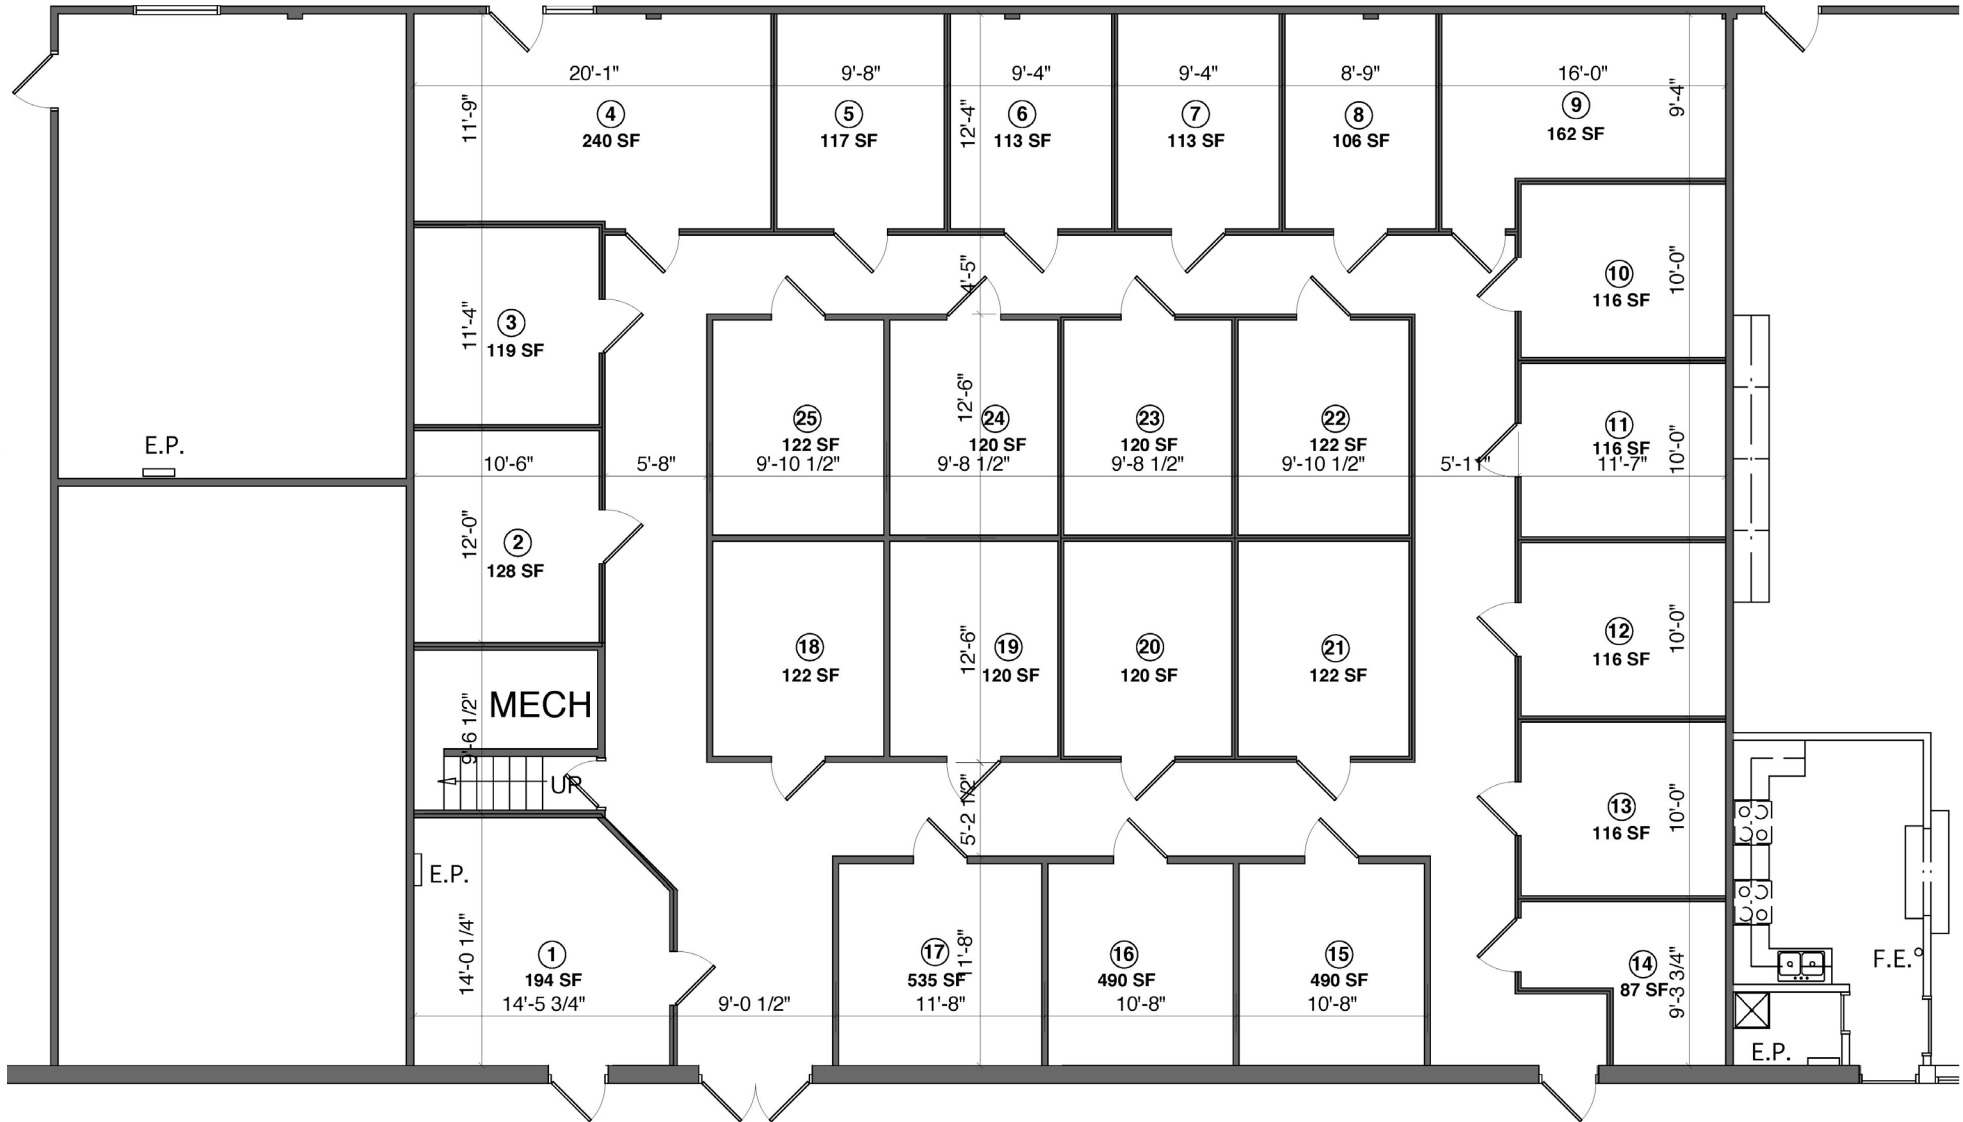

FLOOR PLAN
SCALE: 1/4" = 1'-0"

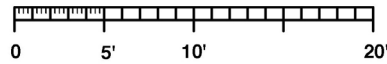



L-Shaped (10 x 9 x 10)



This unit is L shaped with 87 square feet of storage.

Please contact us for unit availability.

\$50 / month Only 1 left!

9x11 (11 x 9 x 10)



These 9x11 storage units are the smaller units we have available.

Please contact us for unit availability.

\$50 / month Only 4 left!

9x12 (12 x 9 x 10)



These storage units are located in the middle of the storage building and have a medium size of 9 x 12 with approximately 120 square feet.

Please contact us for unit availability.

\$50 / month Only 12 left!

12 x 11 x 10



These storage units are conveniently located right inside the main entrance. Great for those that need access to their items on a regular basis.

Please contact us for unit availability.

\$65 / month Only 2 left!

15 x 9 x 10



This storage unit is located in the back corner. Perfect for someone who needs a little larger space they can rent and ignore.

Please contact us for unit availability.

\$75 / month Only 1 left!

12 x 12 x 10



The most conveniently located and larger storage units.

Please contact us for unit availability.

\$75 / month Only 3 left!